


NO.	DRAWING REVISIONS	DATE
1	BLDG. DEPT. COMMENTS	2-16-07
2	BLDG. DEPT. COMMENTS	1-16-07
DRAWING SUBMITTALS		
SUBMIT FOR PERMIT		
SUBMIT FOR BID		
SUBMIT FOR CONSTRUCTION		

NO.	DRAWING REVISIONS	DATE

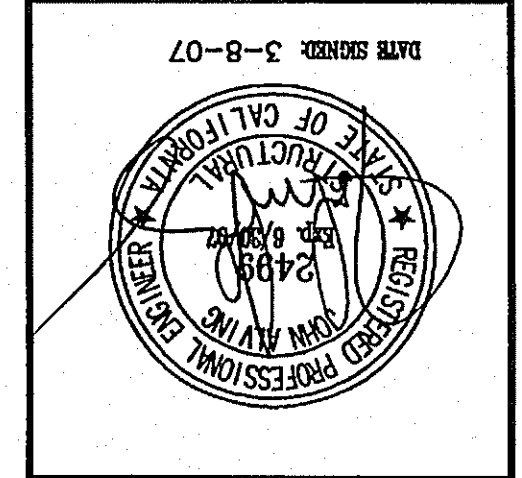


E.N.W. ENGINEERS NORTHWEST, INC., P.S.
 STRUCTURAL ENGINEERS
 6669 WOODLAWN AVE. N.E. SEATTLE, WASHINGTON 98115
 (206) 822-7660, FAX (206) 822-0898
 WWW.ENWENGINEERS.COM

EXISTING PANEL ELEVATION
COSTCO WHOLESALE
 WAREHOUSE #455
 12700 DAY STREET
 MORENO VALLEY, CA 92553

JOB NO: 9410009
 ENGINEER: P. VAN HEYNINGEN
 DRAWN: BDS
 DATE: 10-30-2006
 SHEET NO:
S3.2
 OF 11

WEISER IRON
 APR 8 2007
 RECEIVED

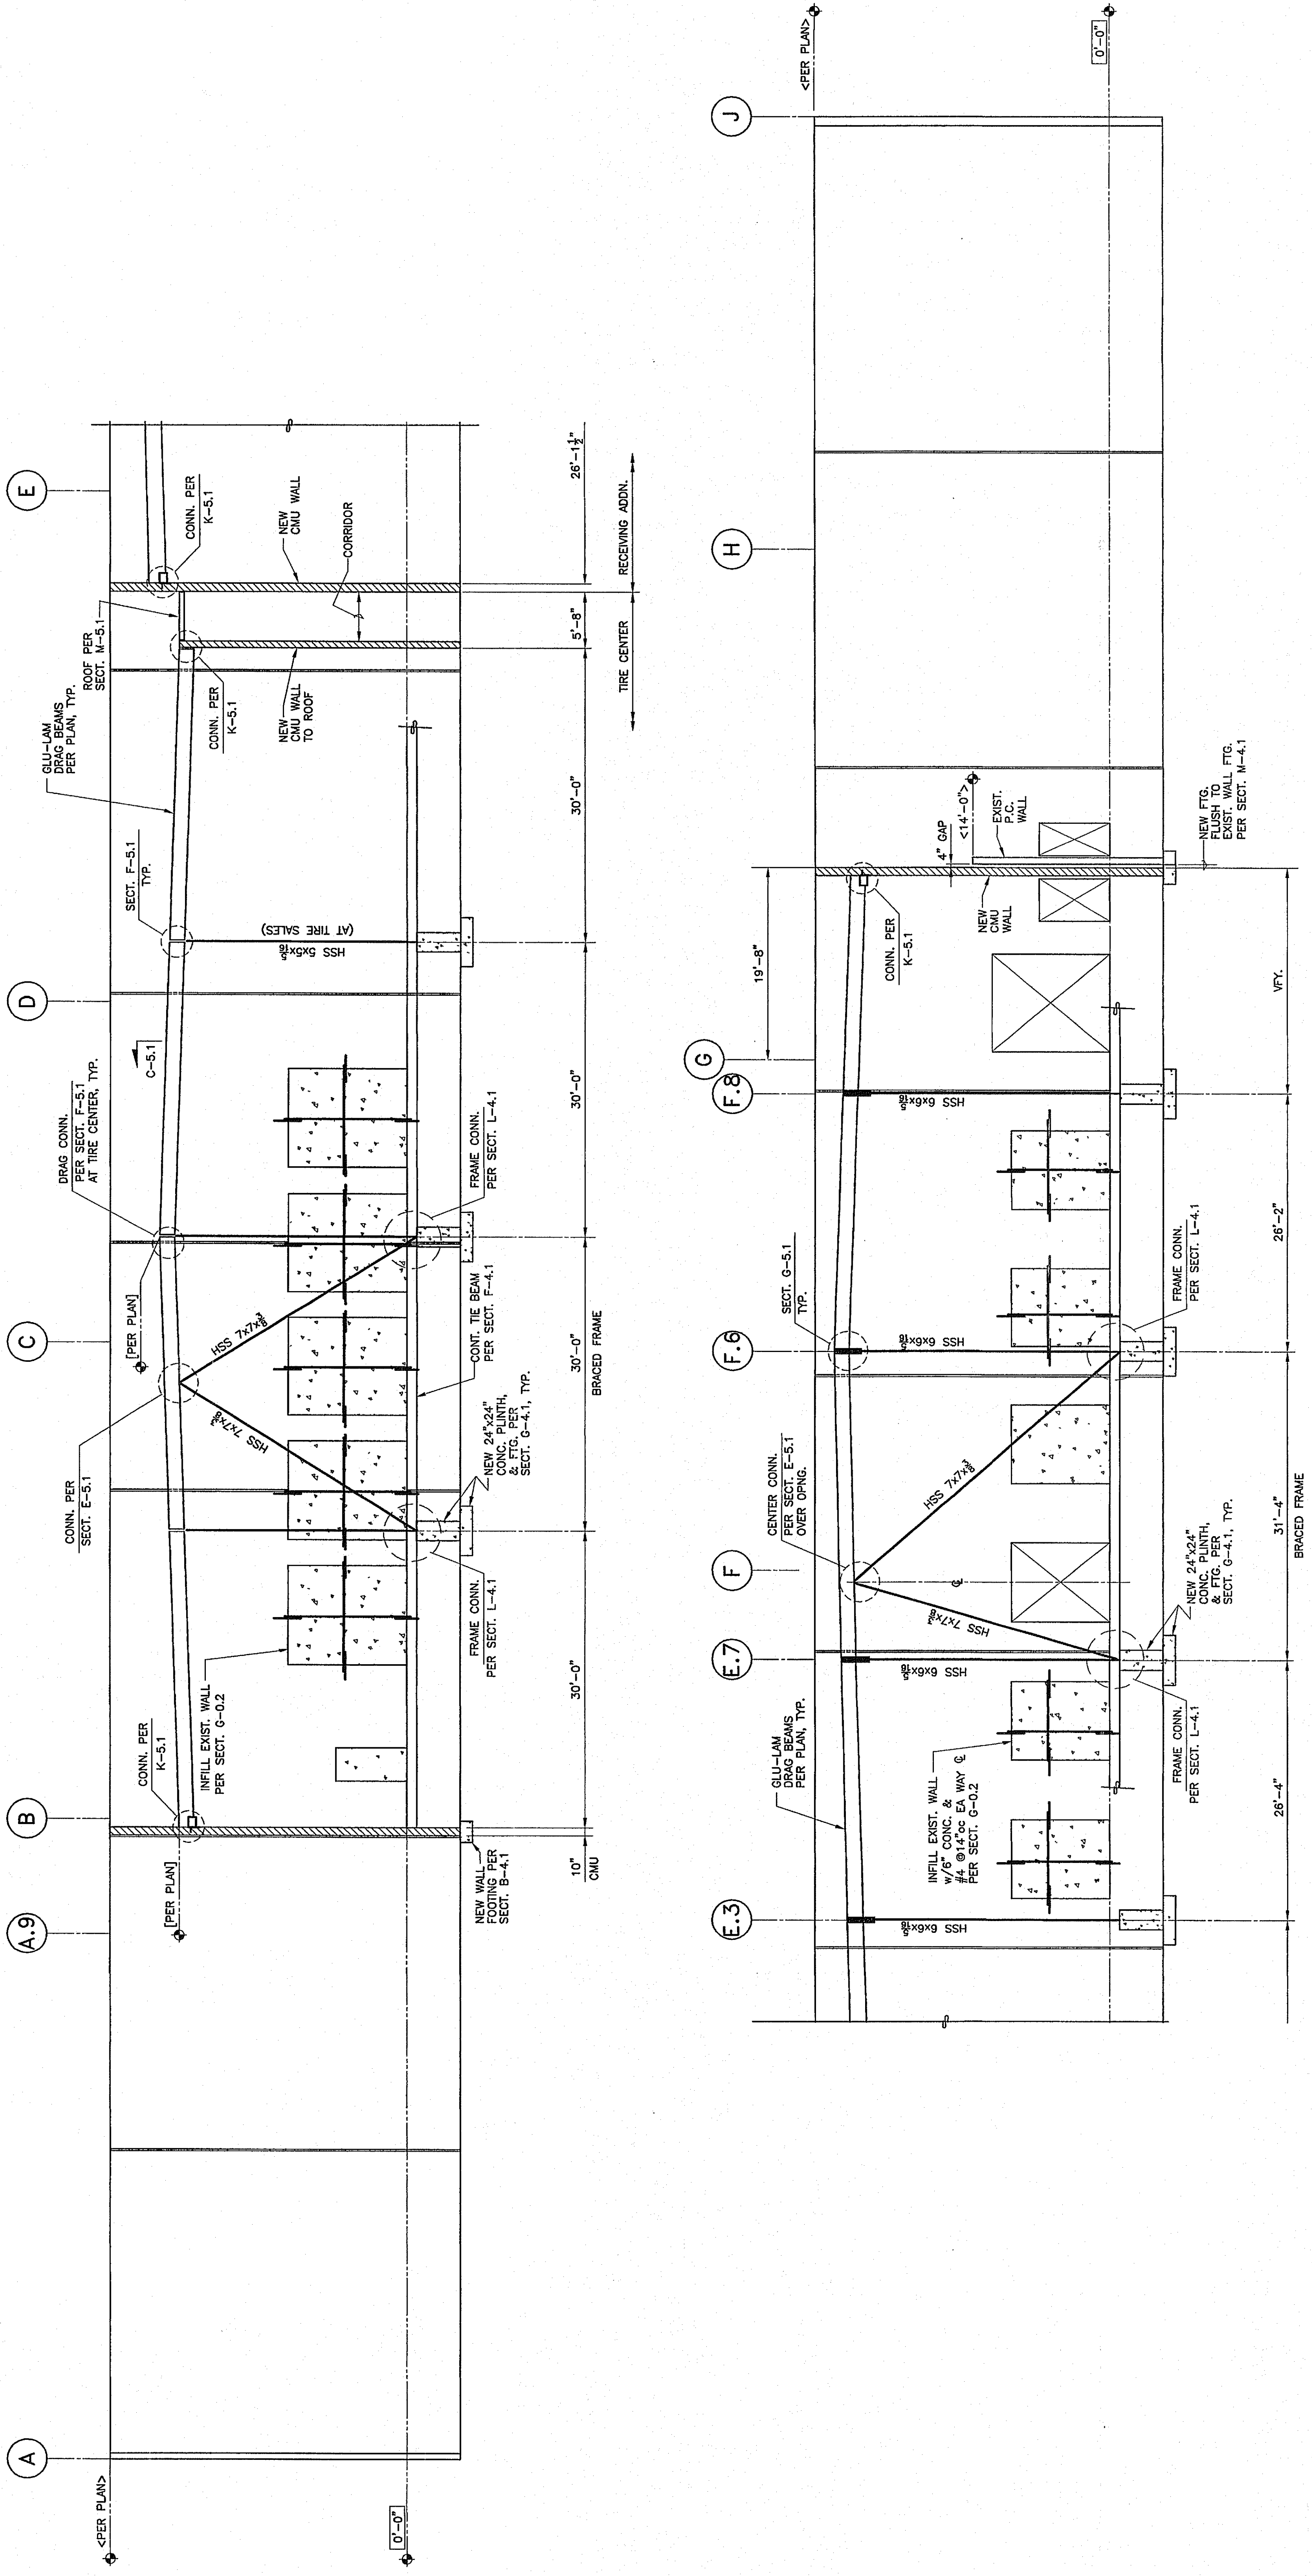

SOUTH ELEVATION - EXISTING WALL PANELS & NEW BRACED FRAMES
 1/4" = 1'-0"