

FEB 2 1 2007

CONSULTANT



PROJECT
SCRIPPS COLLEGE
BALCH HALL
ELEVATOR AND
RESTROOMS REMODEL

PROJECT LOCATION
1350 COLLEGE AVENUE
CLAREMONT, CA 91711

ISSUANCES
2-21-07 PLAN CHECK SUBMITTAL
4 210 251



NO.	DATE	DESCRIPTION
1	2-21-07	ISSUED FOR PERMIT
2	2-21-07	ISSUED FOR PERMIT
TITLE
ROOF FRAMING PLAN
AND
BUILDING SECTION

DATE
2-21-07
JOB NO.
240903

SCALE
AS NOTED
DATE
2-21-07
JOB NO.
240903

S2.2

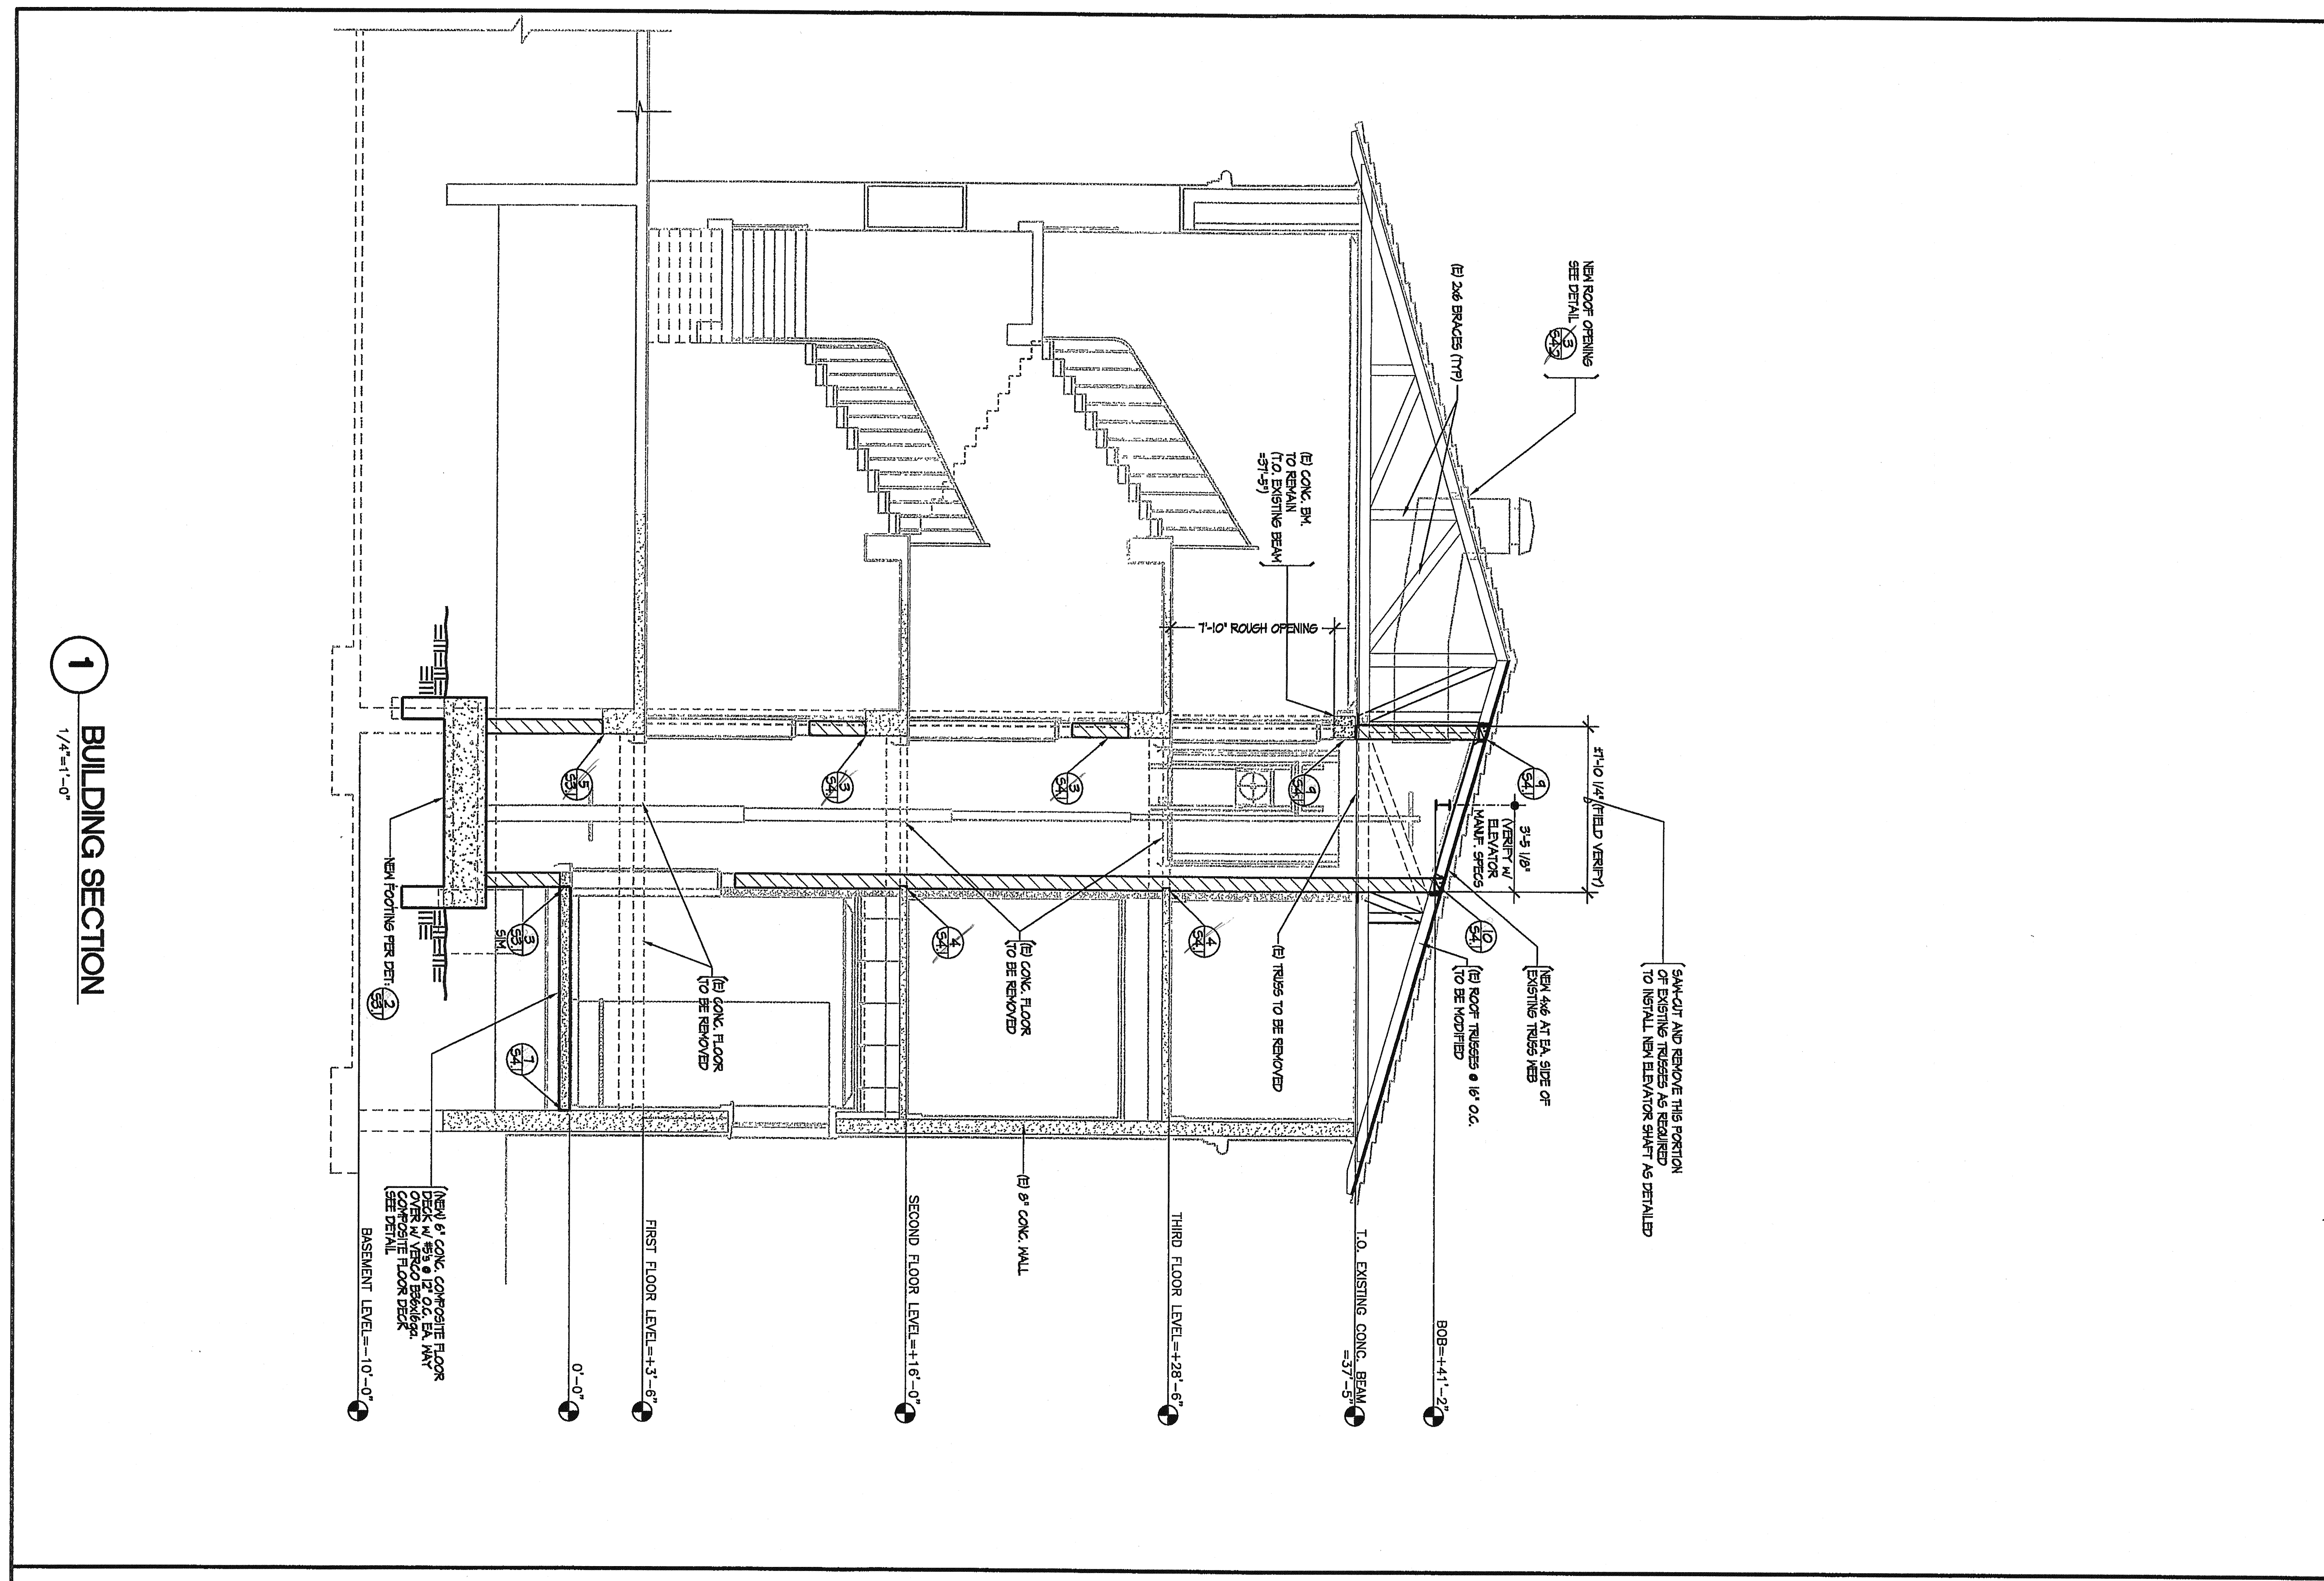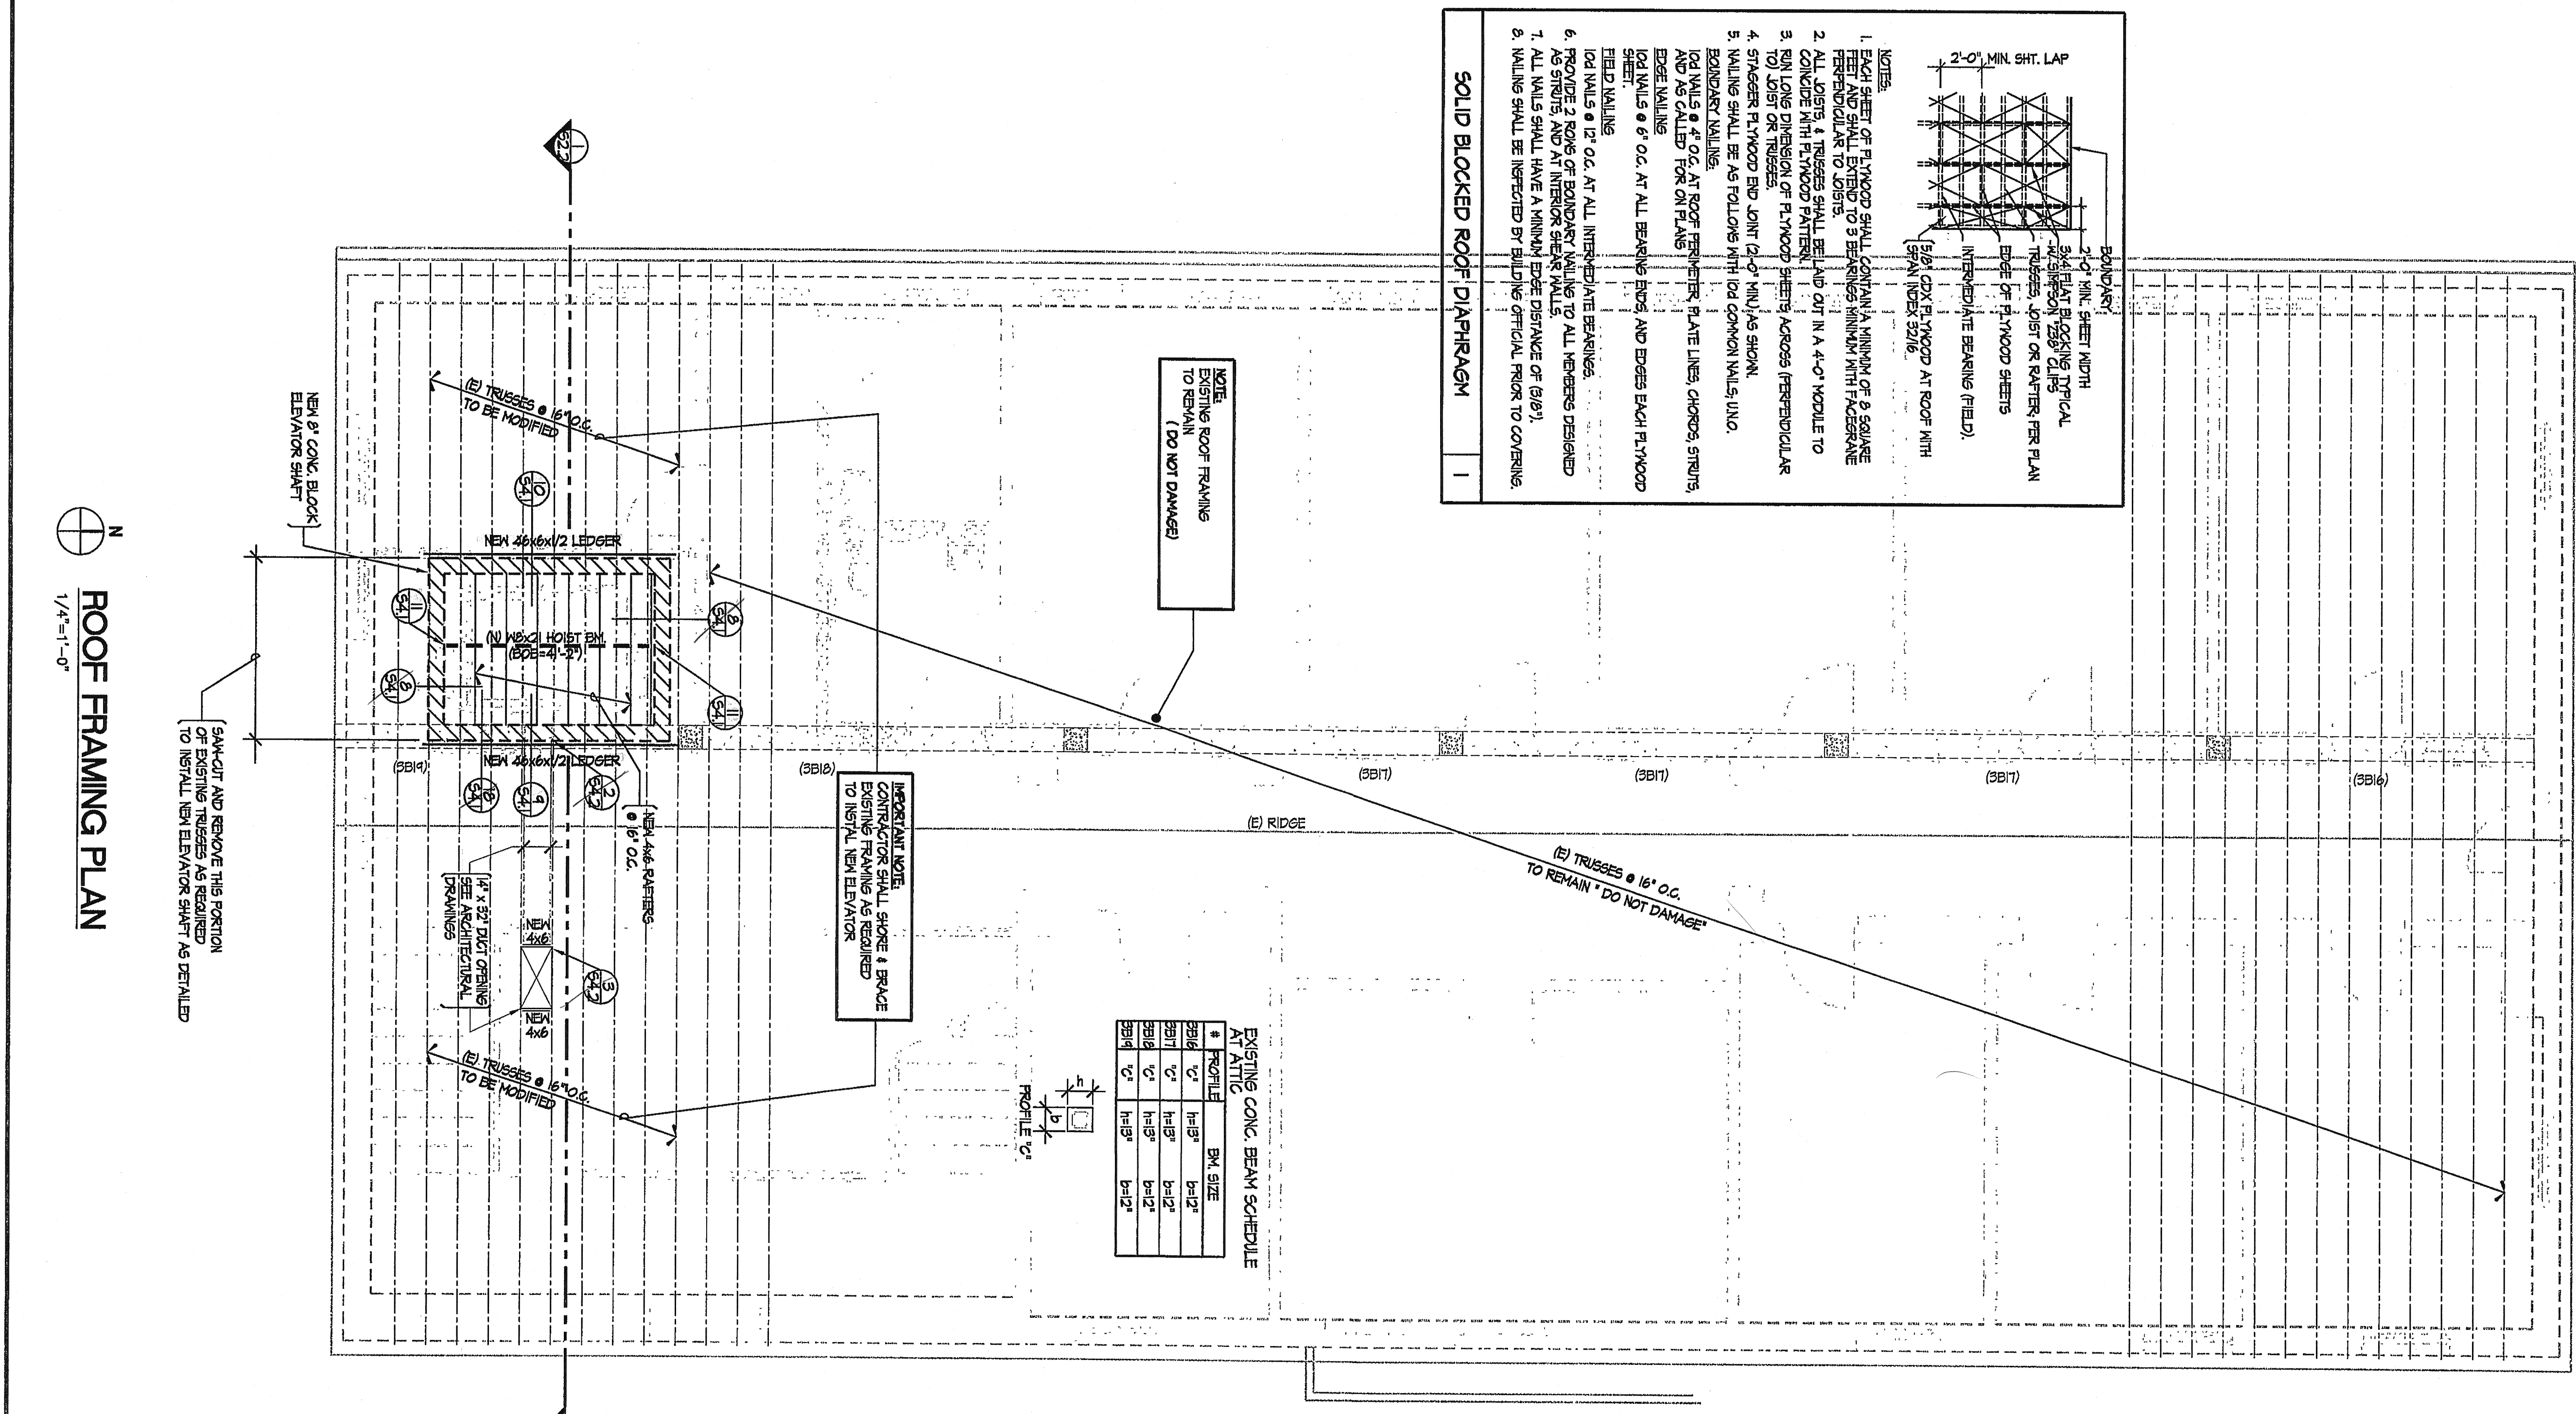

1 BUILDING SECTION
1/4"=1'-0"

ROOF FRAMING PLAN
1/4"=1'-0"