

PROJECT DATA

CLIENT:
COSTCO WHOLESALE
 999 LAKE DRIVE
 ISSAQUAH, WA 98027

PROJECT ADDRESS:
 12700 DAY STREET
 MORENO VALLEY, CA 92533


BOUNDARIES
 INFORMATION:
 THIS PLAN HAS BEEN
 PREPARED BY USING
 MULVANNY ARCHITECTS
 SITE PLAN 4-28-99

EXIST. BUILDING DATA:
 EXIST. BUILDING AREA 123,933 S.F.
 EXIST. TIRE CENTER 6,618 S.F.
 TOTAL EXIST. BUILDING 130,551 S.F.
 EXIST. STORAGE FREEZER 1,127 S.F.
 EXIST. UTILITIES 686 S.F.
 EXIST. MECHANICAL ROOM 214 S.F.
 TOTAL EXIST. BUILDING 132,578 S.F.


EXIST. PARKING DATA:
 PARKING PROVIDED: 673 STALLS
 # 9' WIDE STALLS 18 STALLS
 #/HC ACCESSIBLE STALLS 691 STALLS
 TOTAL EXIST. PARKING 691 STALLS
 NO. OF STALLS PER 1000 S.F. OF BUILDING AREA: 5.21 STALLS

NOTES:
 EXISTING CONDITIONS TO BE FIELD VERIFIED.


VICINITY MAP

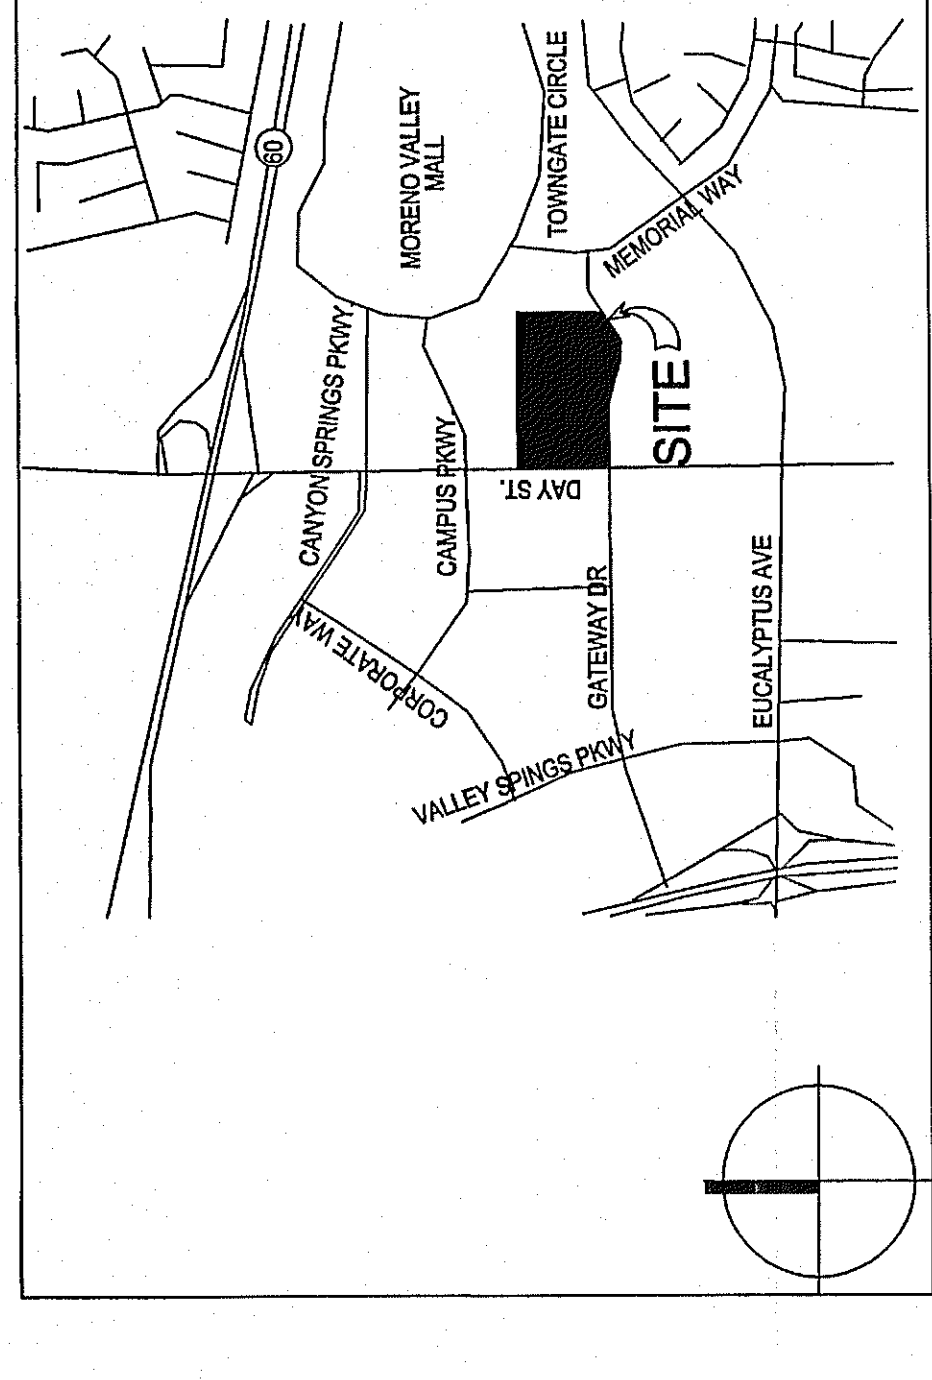


WEISER IRON
 APR 8 2007
 RECEIVED

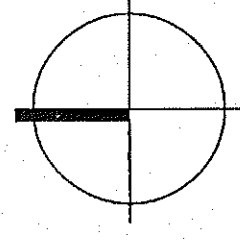

KEY NOTE

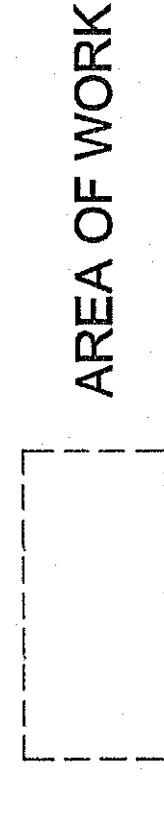

SITE PLAN
 SCALE: 1" = 40'-0"

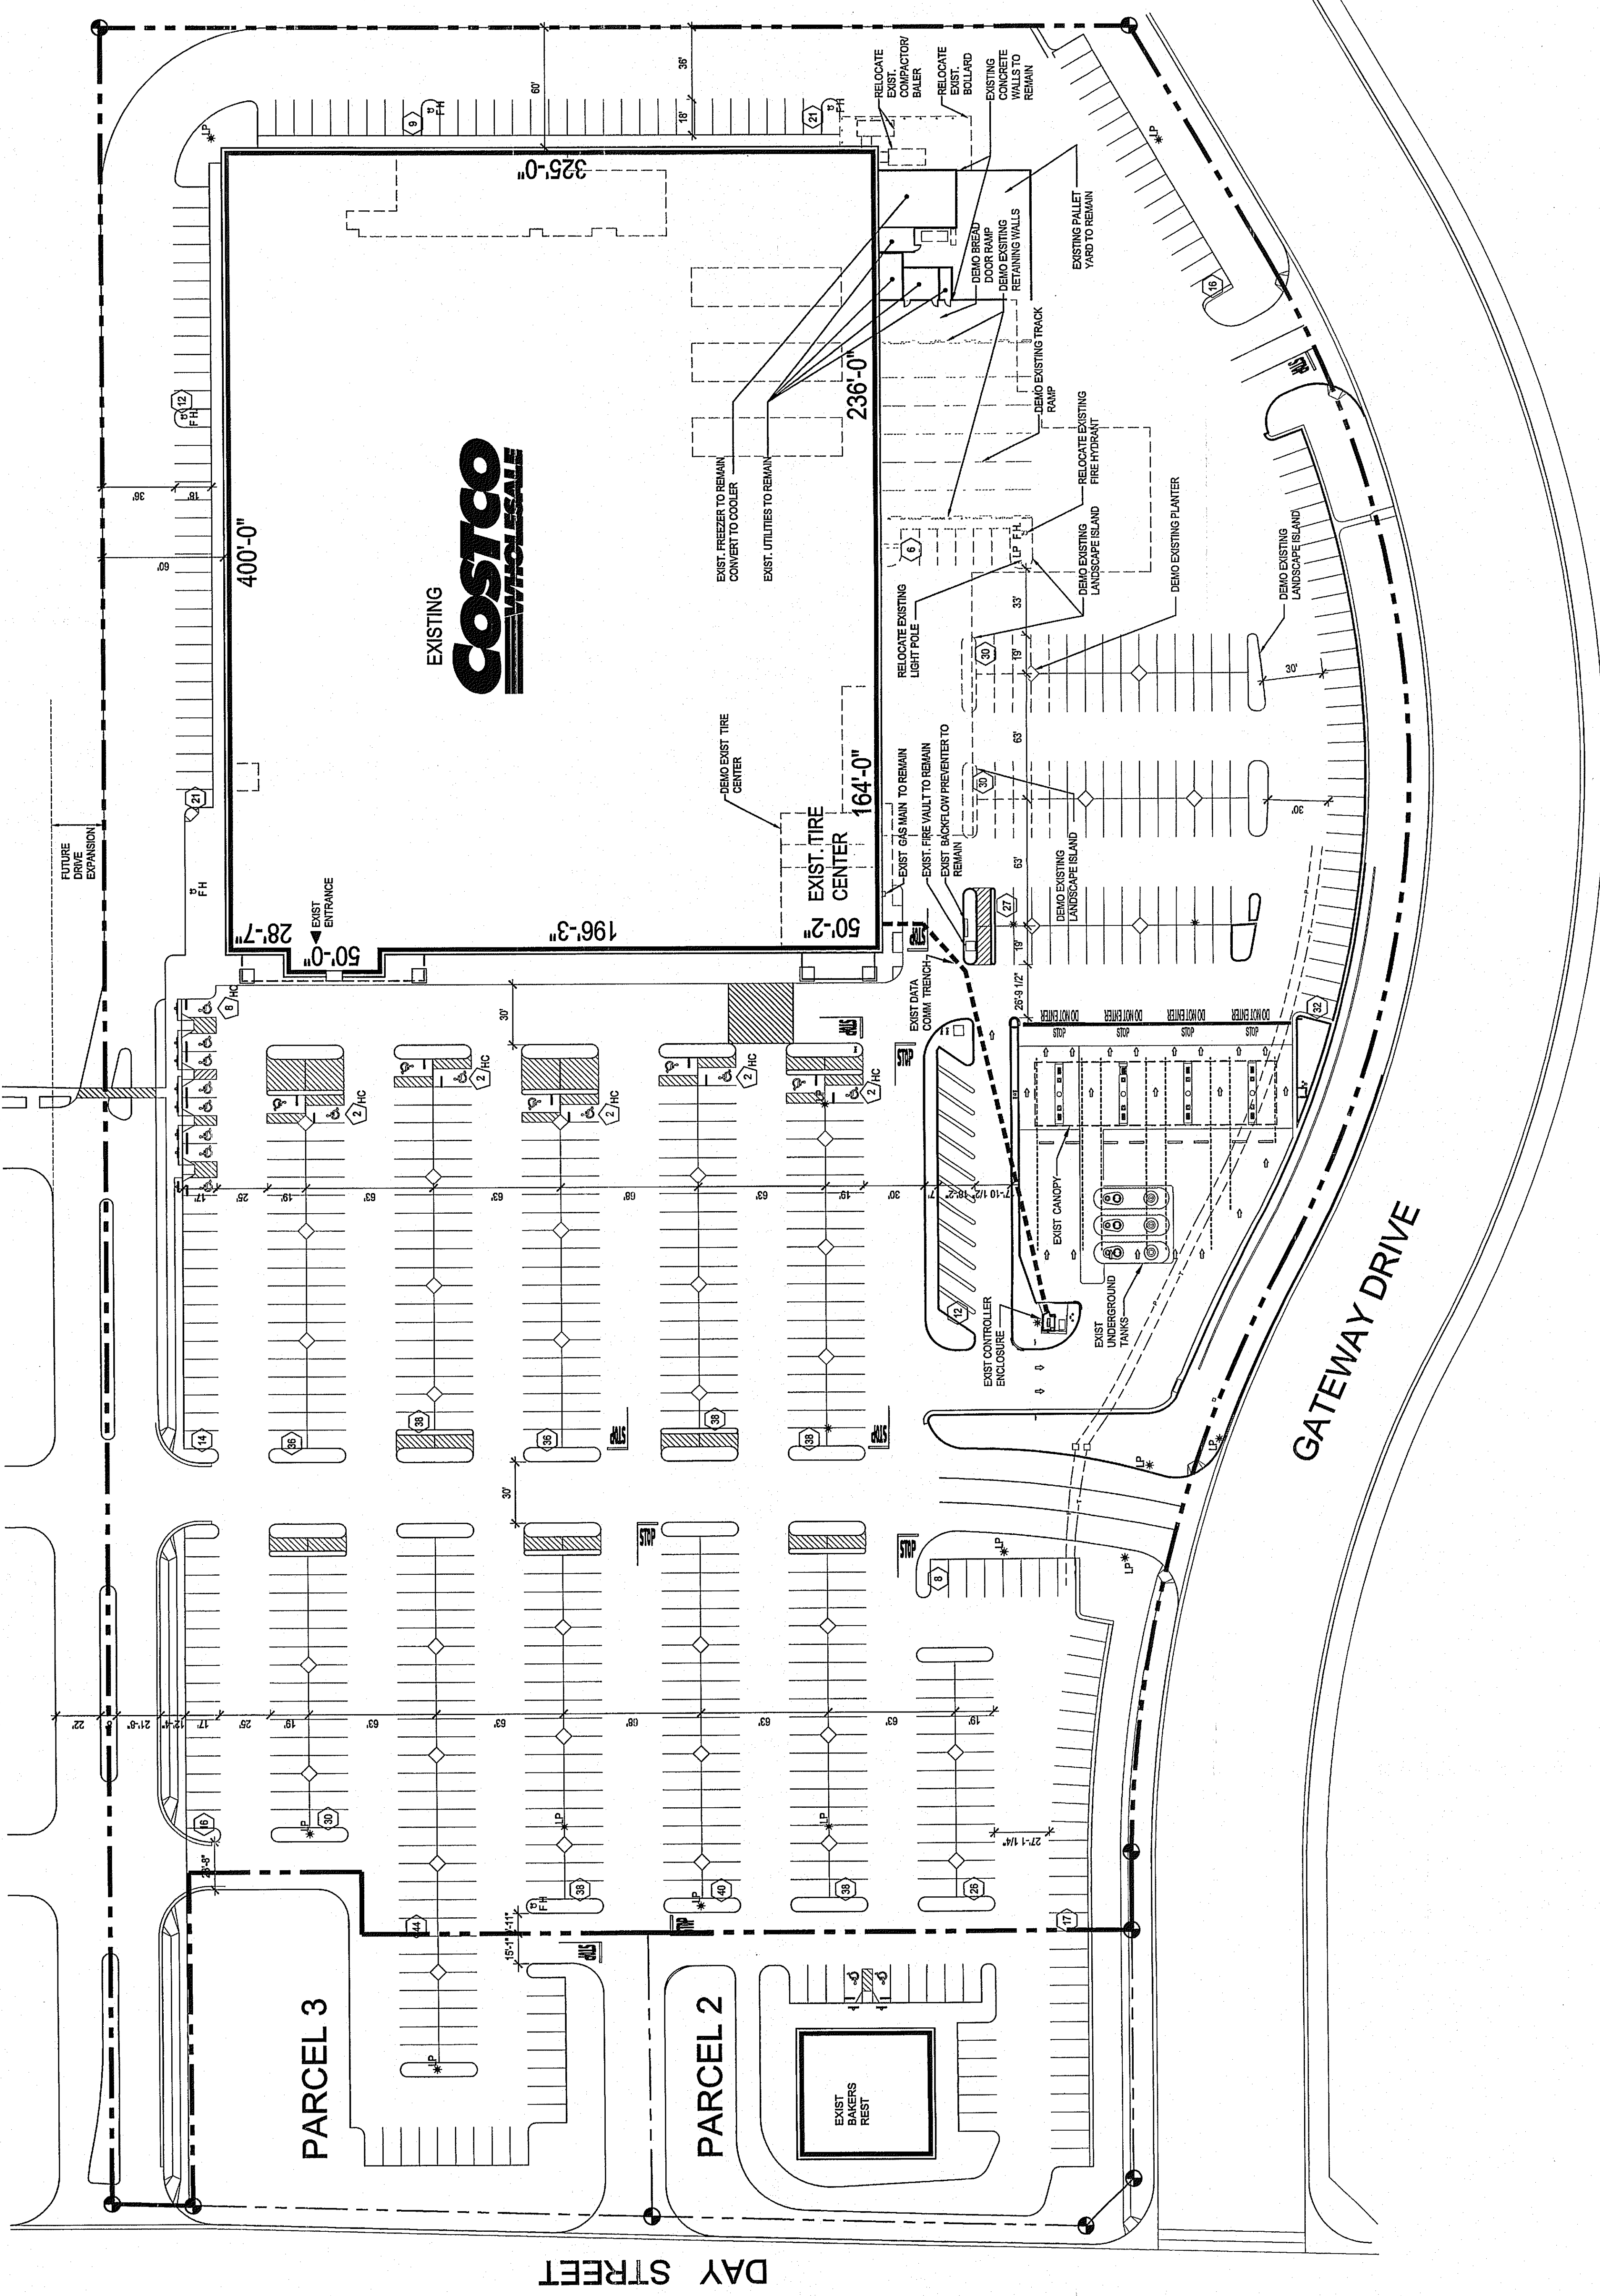

COSTCO WHOLESALE
 MORENO VALLEY, CA # 455

COSTCO WHOLESALE CORPORATION
 999 LAKE DRIVE
 ISSAQUAH, WA 98027
 T: 425.313.8100
 Costco.com

MULVANNY G2
 1110 112TH AVE NE | SUITE 500
 BELLEVUE, WA | 98004
 1-425-483-2000 | 1-425-483-2002
 MulvannyG2.com

CONSTRUCTION SET

DATE	DESCRIPTION
09-25-06	START/UP SET
11-12-06	PERMIT SET
11-21-06	310 SET
1-12-07	HEALTH DEPT COMMENTS
1-12-07	PLAN CHECK COMMENTS
3-22-07	OWNER CHANGES
3-27-07	ISSUE FOR CONSTRUCTION

04-06-08
 PM DAVE PRELLETT
 DRAWN RB
 MARCH 27, 2007
DEMOLITION SITE PLAN

SD1.02