


3/4" PLYWOOD
WITH STAINED
FINISH

2x4 PLATE @
16" O.C.

4" WOOD STUDS
@ 16" O.C. WITH
5/8" GYPSUM
BOARD EACH
SIDE, PAINTED

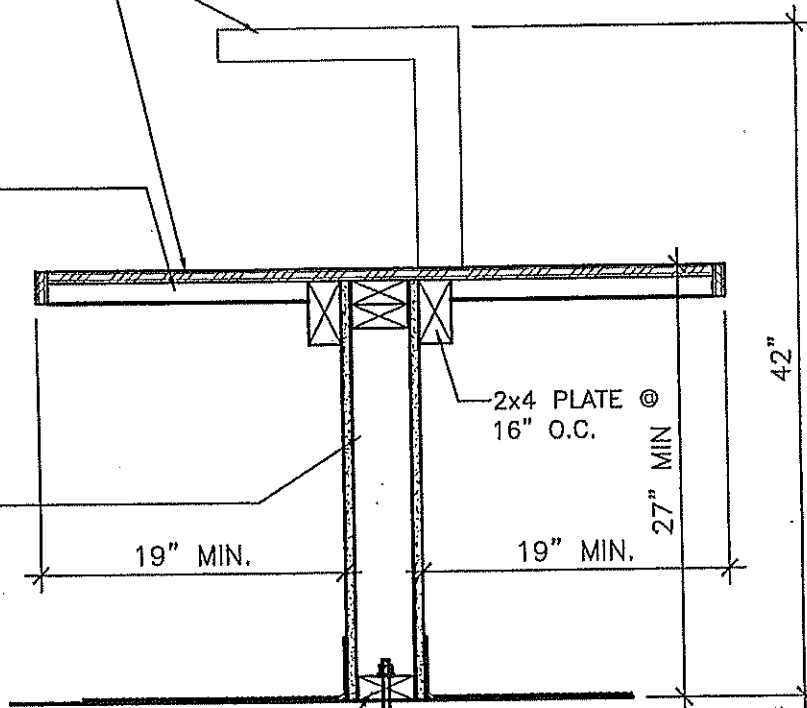

2x4 P.T. SOLE
PLATE

3/8"D. RED HEAD WEDGE
2 1/2" MIN. EMBEDMENT
@ 24" O.C. (TYP)

WEISER IRON
APR 18 2007
WEISER IRON RECEIVED
RECEIVED
APR 18 2007
RECEIVED

ACCESSIBLE COUNTER

1" = 1'-0"

3

<p>PROJECT: CALVARY CHAPEL OF THE HIGH DESERT</p>	<p>DESCRIPTION: ACCESSIBLE COUNTER SECTION</p>	
<p>Brian R. Bloom-Architect ARCHITECTURE AND PLANNING 350 S. Milliken Ave., Ste. G Ontario, CA 91761-7850 (909) 390-7209 FAX (909) 390-7509</p>	<p>SCALE: 1" = 1'-0"</p>	<p>SHEET NO. A7.1</p>
	<p>DATE: 04/12/07</p>	
	<p>JOB #: 260106</p>	