



1/4" = 1'-0"

12

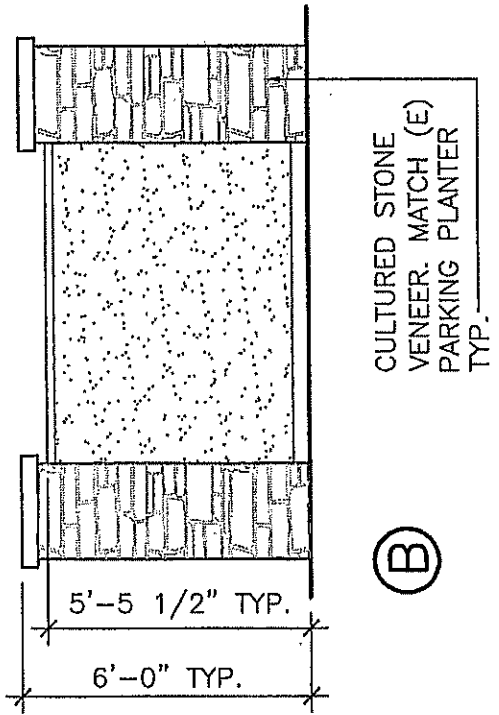

CULTURED STONE
VENEER. MATCH (E)
PARKING PLANTER
TYP.

(B)

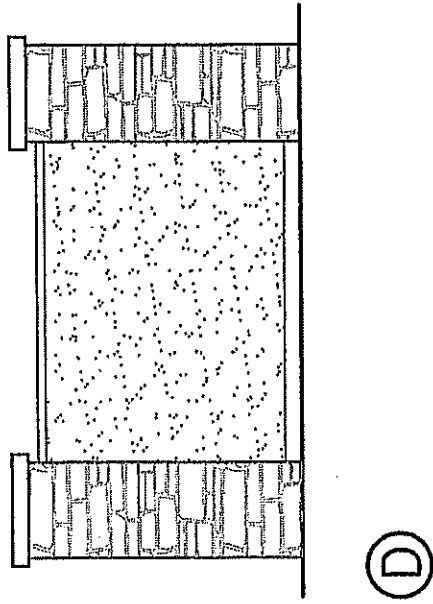

(D)

WEISER IRON
APR 18 2007
RECEIVED

TRASH ENCLOSURE ELEVATIONS

PROJECT: CALVARY CHAPEL OF THE HIGH DESERT	DESCRIPTION: TRASH ENCLOSURE ELEVATIONS	
Brian R. Bloom-Architect ARCHITECTURE AND PLANNING 350 S. Milliken Ave., Ste. G Ontario, CA 91761-7850 (909) 390-7209 FAX (909) 390-7509	SCALE: 1/4" = 1'-0"	SHEET NO. SD1.1
	DATE: 04/12/07	
	JOB #: 260106	

Trash Encd
WADS