


MATCH (E) PARKING  
PLANTER PRECAST  
CAP

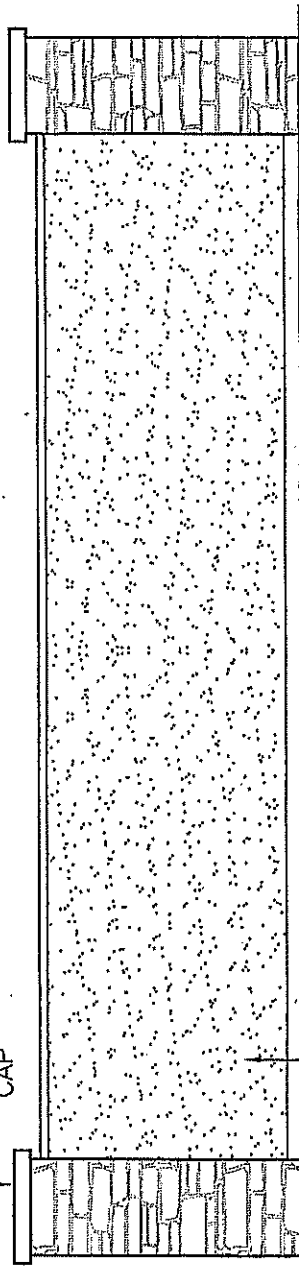


7/8" PLASTER FINISH.  
ON 8" PRECISION  
CMU BLOCK WALL.  
MATCH TEXTURE AND  
COLOR OF (E)  
SANCTUARY, TYP.

(A)

11  
—

14  
—

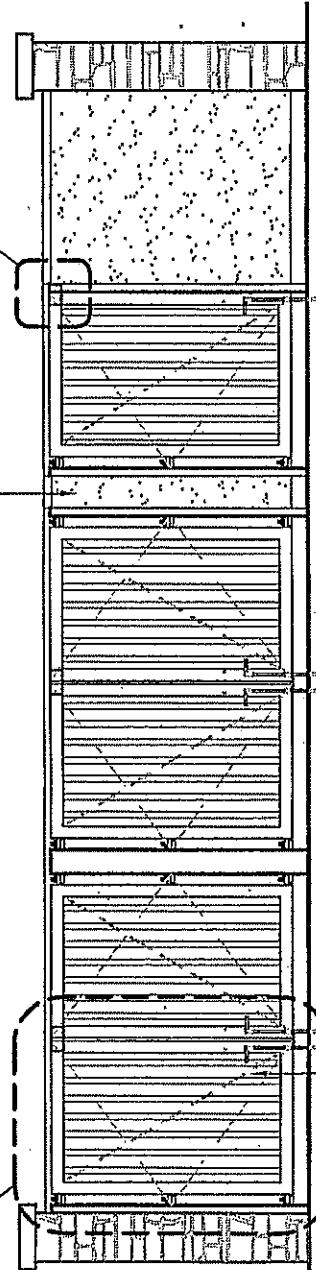

GALV. MTL. DECK GATE W/  
3"x3"x3/16" GALV. STL. ANGLE FRAME  
— FULLY WELDED. PROVIDE CANE  
BOLT, LOCK HASP & GATE KEEPER  
CAST IN CONCRETE FOR CLOSED GATE  
POSITION TYP.

(C)

WEISER IRON

APR 18 2007

RECEIVED

TRASH ENCLOSURE ELEVATIONS

1/4" = 1'-0" 12

<p>PROJECT: CALVARY CHAPEL OF THE HIGH DESERT</p>	<p>DESCRIPTION: TRASH ENCLOSURE ELEVATIONS</p>	
<p>Brian R. Bloom-Architect ARCHITECTURE AND PLANNING 350 S. Milliken Ave., Ste. G Ontario, CA 91761-7850 (909) 390-7209 FAX (909) 390-7509</p>	<p>SCALE: 1/4" = 1'-0"</p>	<p>SHEET NO.  SD1.1</p>
	<p>DATE: 04/12/07</p>	
	<p>JOB #: 260106</p>	