


(3) SHEAR DESCENT WATERFALL UNIT
24" LONG WITH EXTENDED LIP, BY JANDY
POOL PRODUCTS

STONE VENEER, MATCH EXISTING COLOR
AND STYLE

WOOD ARBOR MATCH
EXISTING END CUTS
WOOD COLUMN, MATCH (E) TRELLIS
COLUMNS
PLASTER FINISH AT END
PILASTERS
WOOD COLUMN, MATCH
(E) TRELLIS COLUMNS

CONCRETE CAP
STAINED TO MATCH
EXISTING CAPS,
SMOOTH FINISH

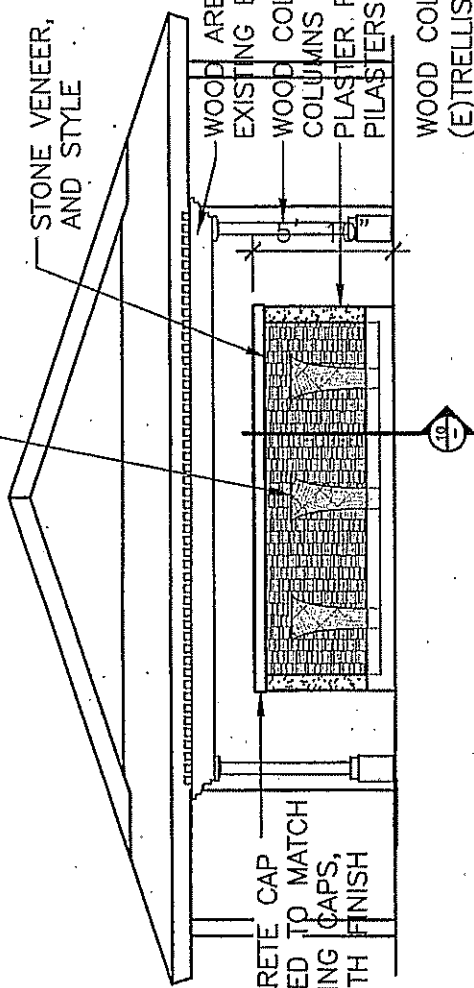

WEISER IRON
APR 18 2007
RECEIVED

ELEVATION

1/4" = 1'-0" | 9

<p>PROJECT: CALVARY CHAPEL OF THE HIGH DESERT</p>	<p>DESCRIPTION: WATERFALL ELEVATION</p>	
<p>Brian R. Bloom-Architect ARCHITECTURE AND PLANNING 350 S. Milliken Ave., Ste. G Ontario, CA 91761-7850 (909) 390-7209 FAX (909) 390-7509</p>	<p>SCALE: 1/8" = 1'-0"</p>	<p>SHEET NO.</p>
	<p>DATE: 04/12/07</p>	<p>SD1.1</p>
	<p>JOB #: 260106</p>	